



\\FS1\OK_FILES\PROJECTS\2015\15-1044-SUMMIT WIND\EXHIBITS\DIMENSION EXHIBIT-1544.DWG 6/23/2017

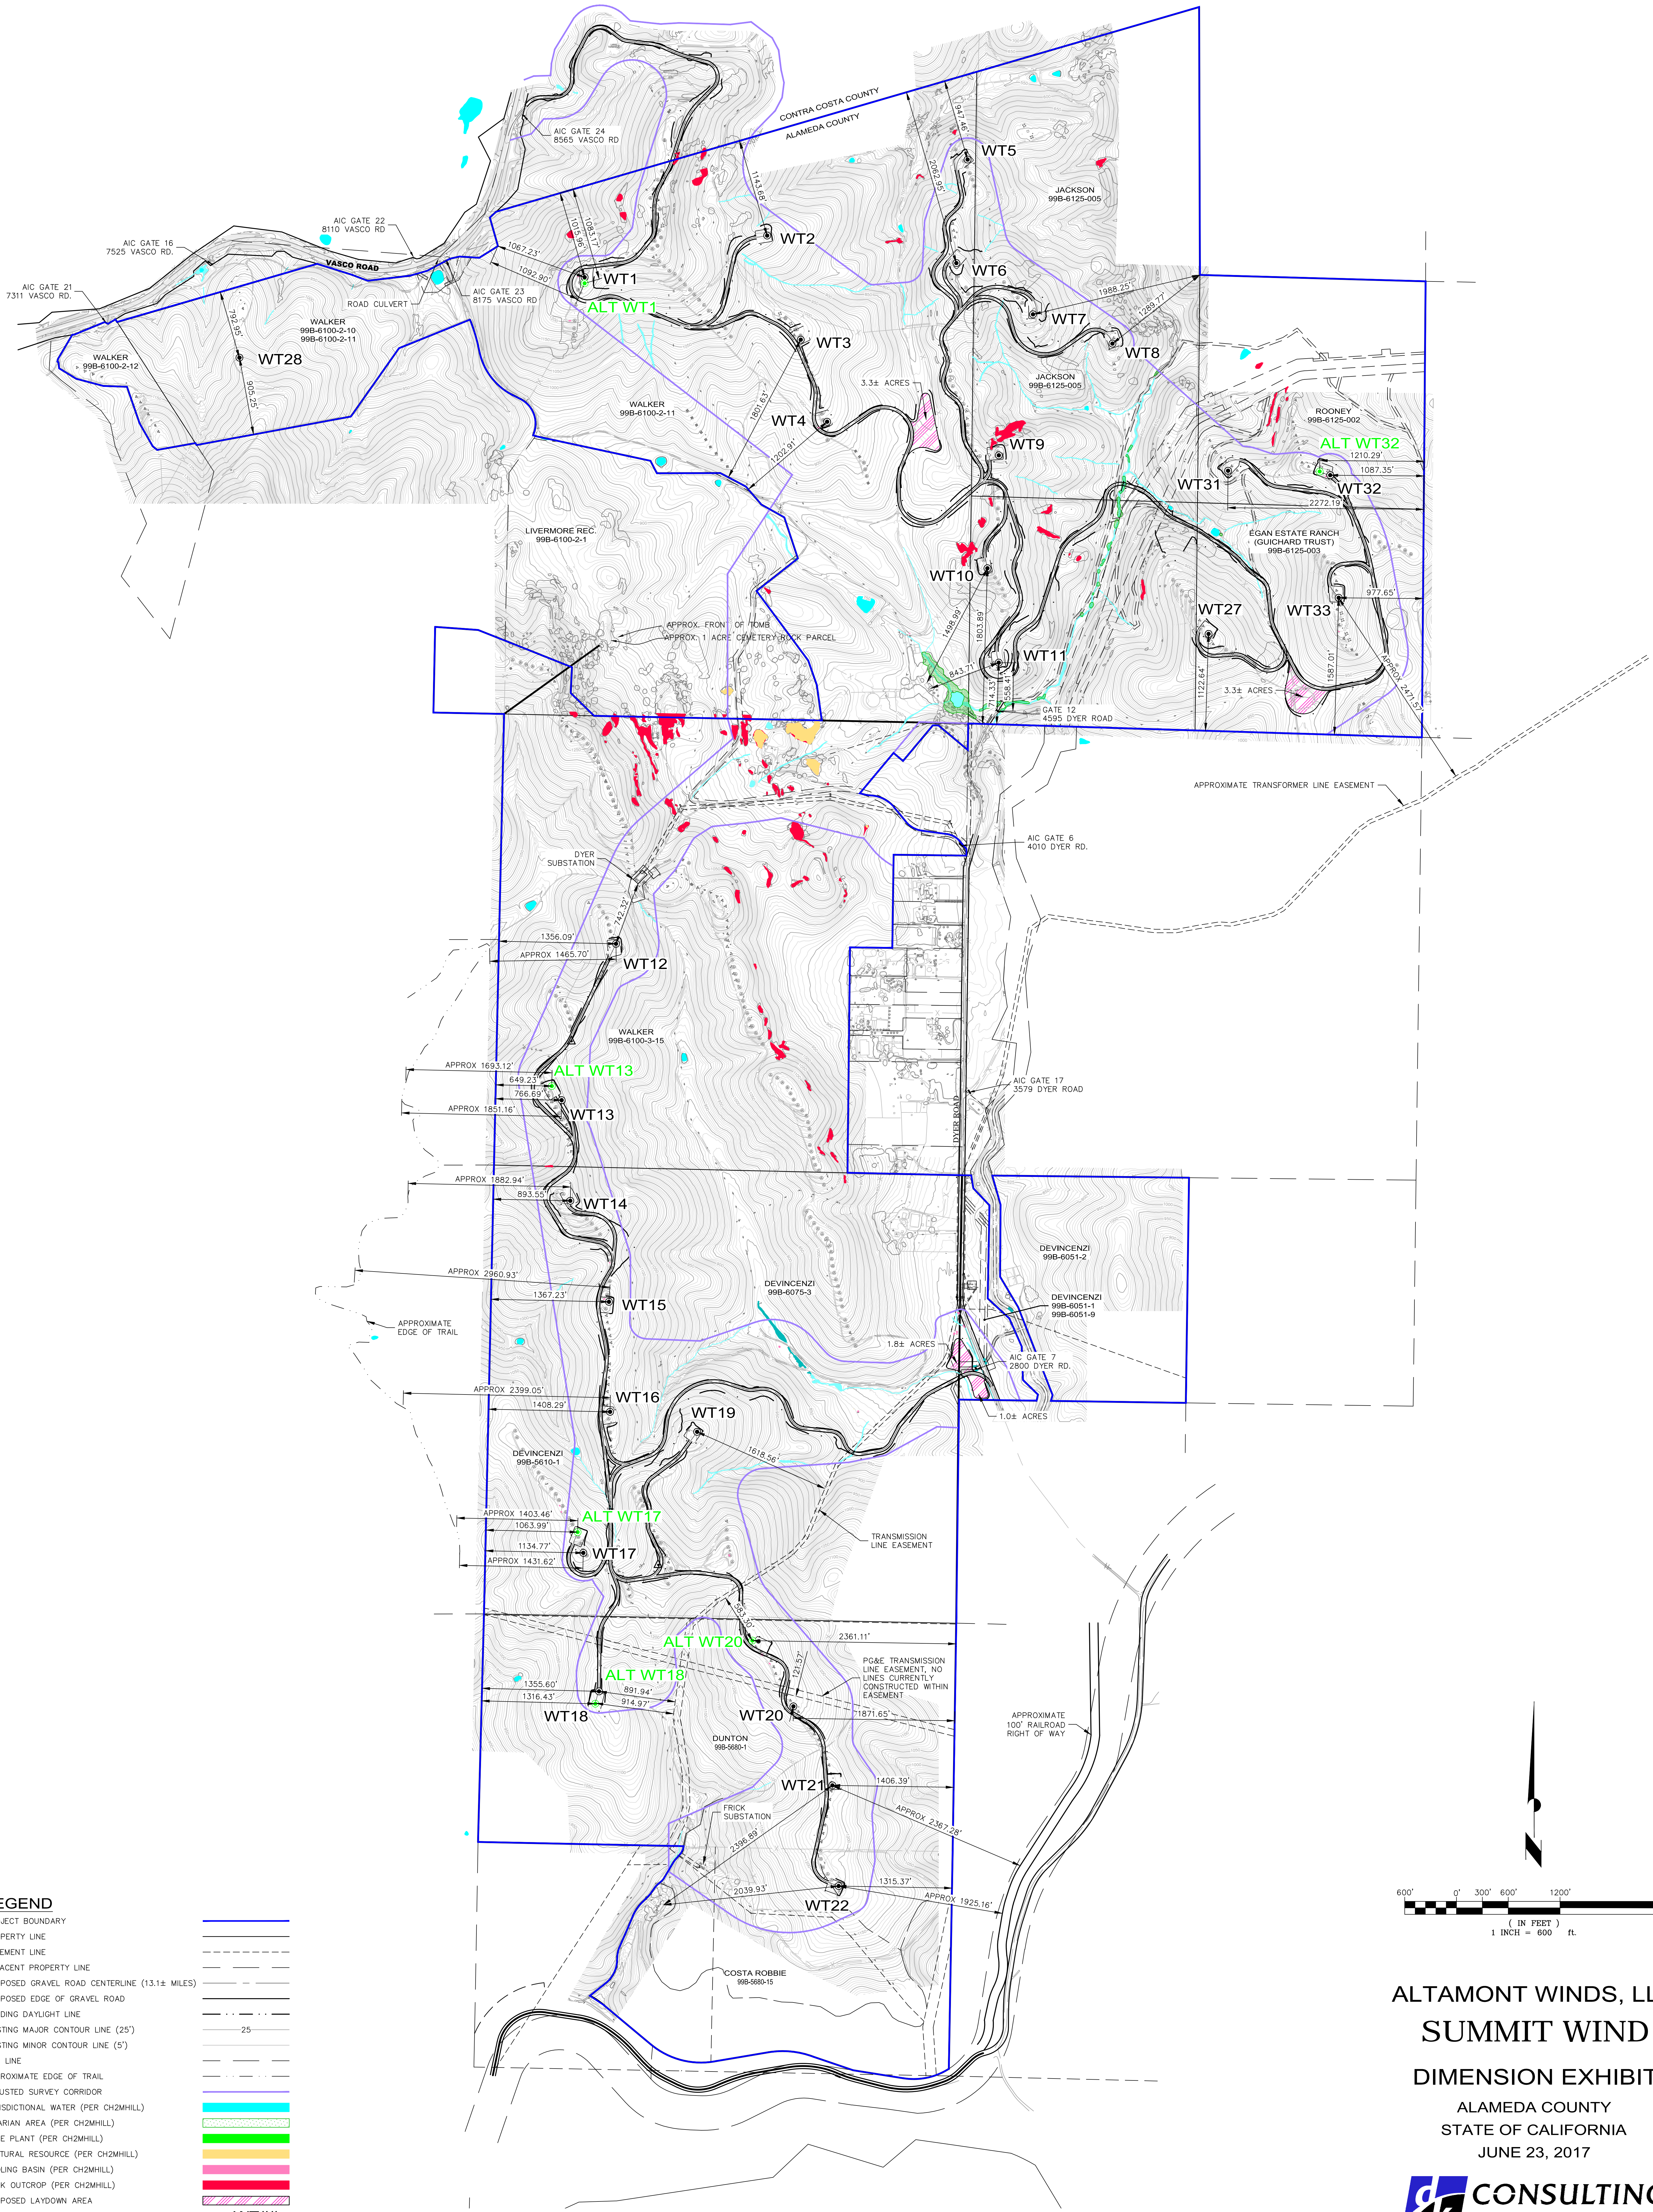

LEGEND

PROJECT BOUNDARY	
PROPERTY LINE	
EASEMENT LINE	
ADJACENT PROPERTY LINE	
PROPOSED GRAVEL ROAD CENTERLINE (13.1± MILES)	
PROPOSED EDGE OF GRAVEL ROAD	
GRADING DAYLIGHT LINE	
EXISTING MAJOR CONTOUR LINE (25')	
EXISTING MINOR CONTOUR LINE (5')	
PAD LINE	
APPROXIMATE EDGE OF TRAIL	
ADJUSTED SURVEY CORRIDOR	
JURISDICTIONAL WATER (PER CH2MHILL)	
RIPARIAN AREA (PER CH2MHILL)	
RARE PLANT (PER CH2MHILL)	
CULTURAL RESOURCE (PER CH2MHILL)	
POOLING BASIN (PER CH2MHILL)	
ROCK OUTCROP (PER CH2MHILL)	
PROPOSED LAYDOWN AREA	
PROPOSED TURBINE AND NUMBER	
PROPOSED TURBINE RELOCATION AND NUMBER	

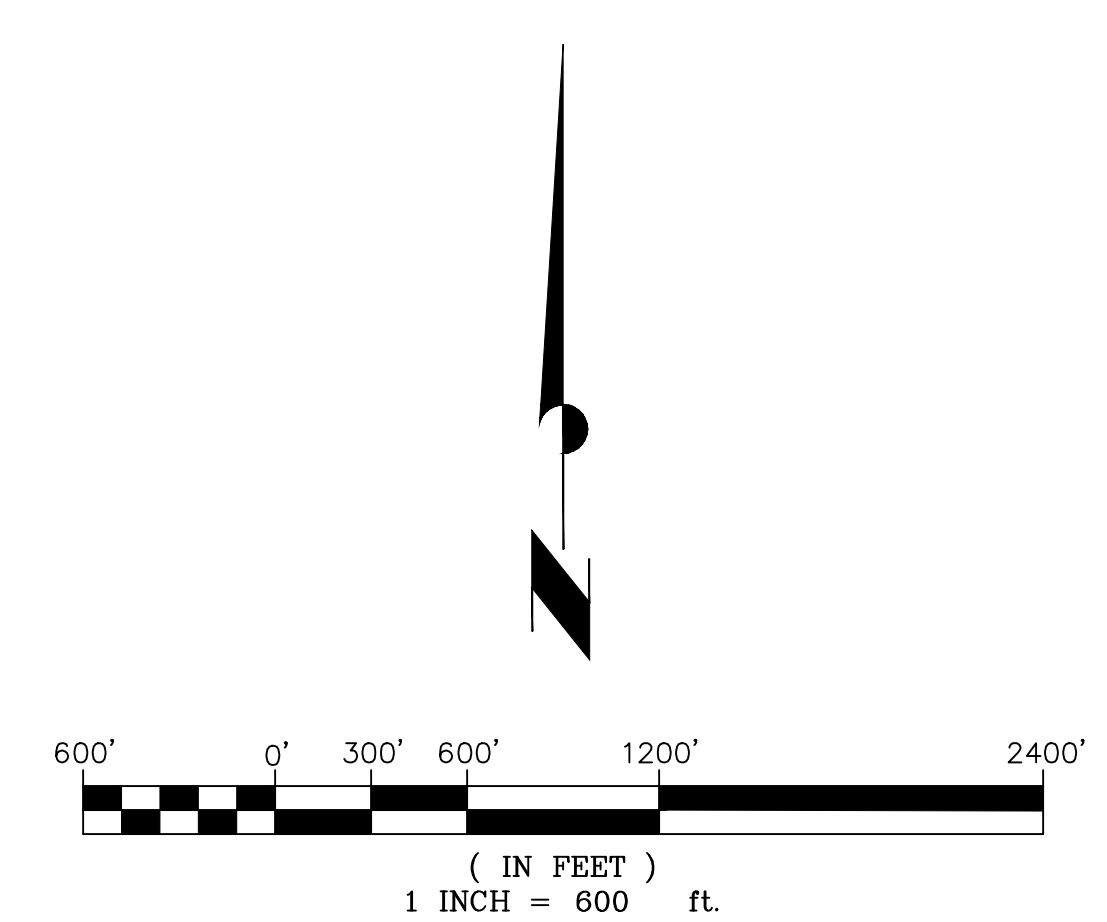

ALTAMONT WINDS, LLC
SUMMIT WIND
 DIMENSION EXHIBIT
 ALAMEDA COUNTY
 STATE OF CALIFORNIA
 JUNE 23, 2017

